



A-North Elevation

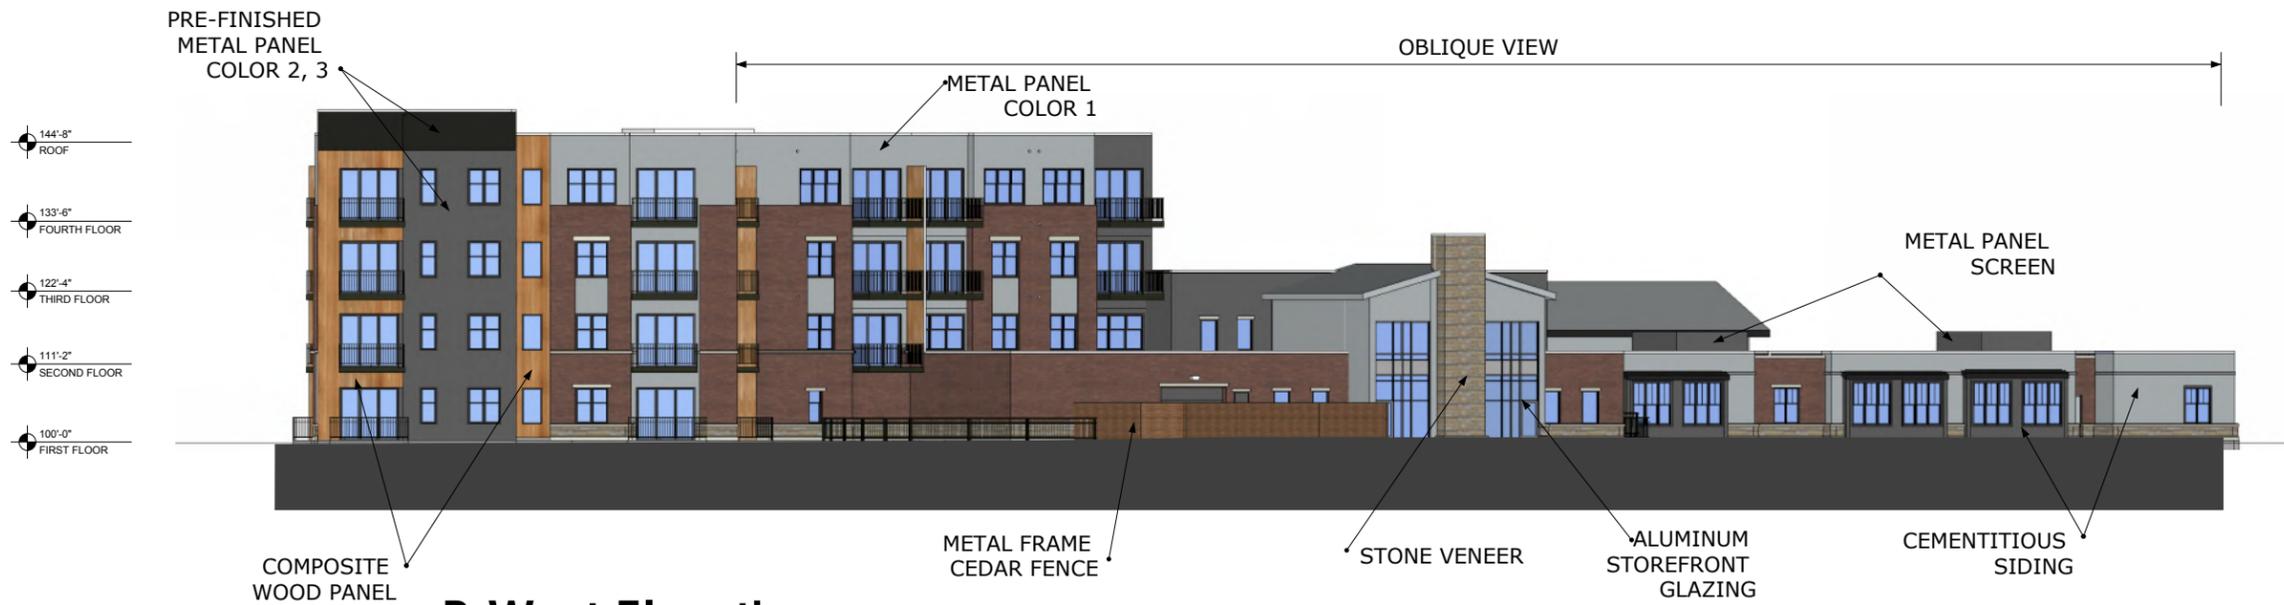

B-West Elevation



C-South Elevation

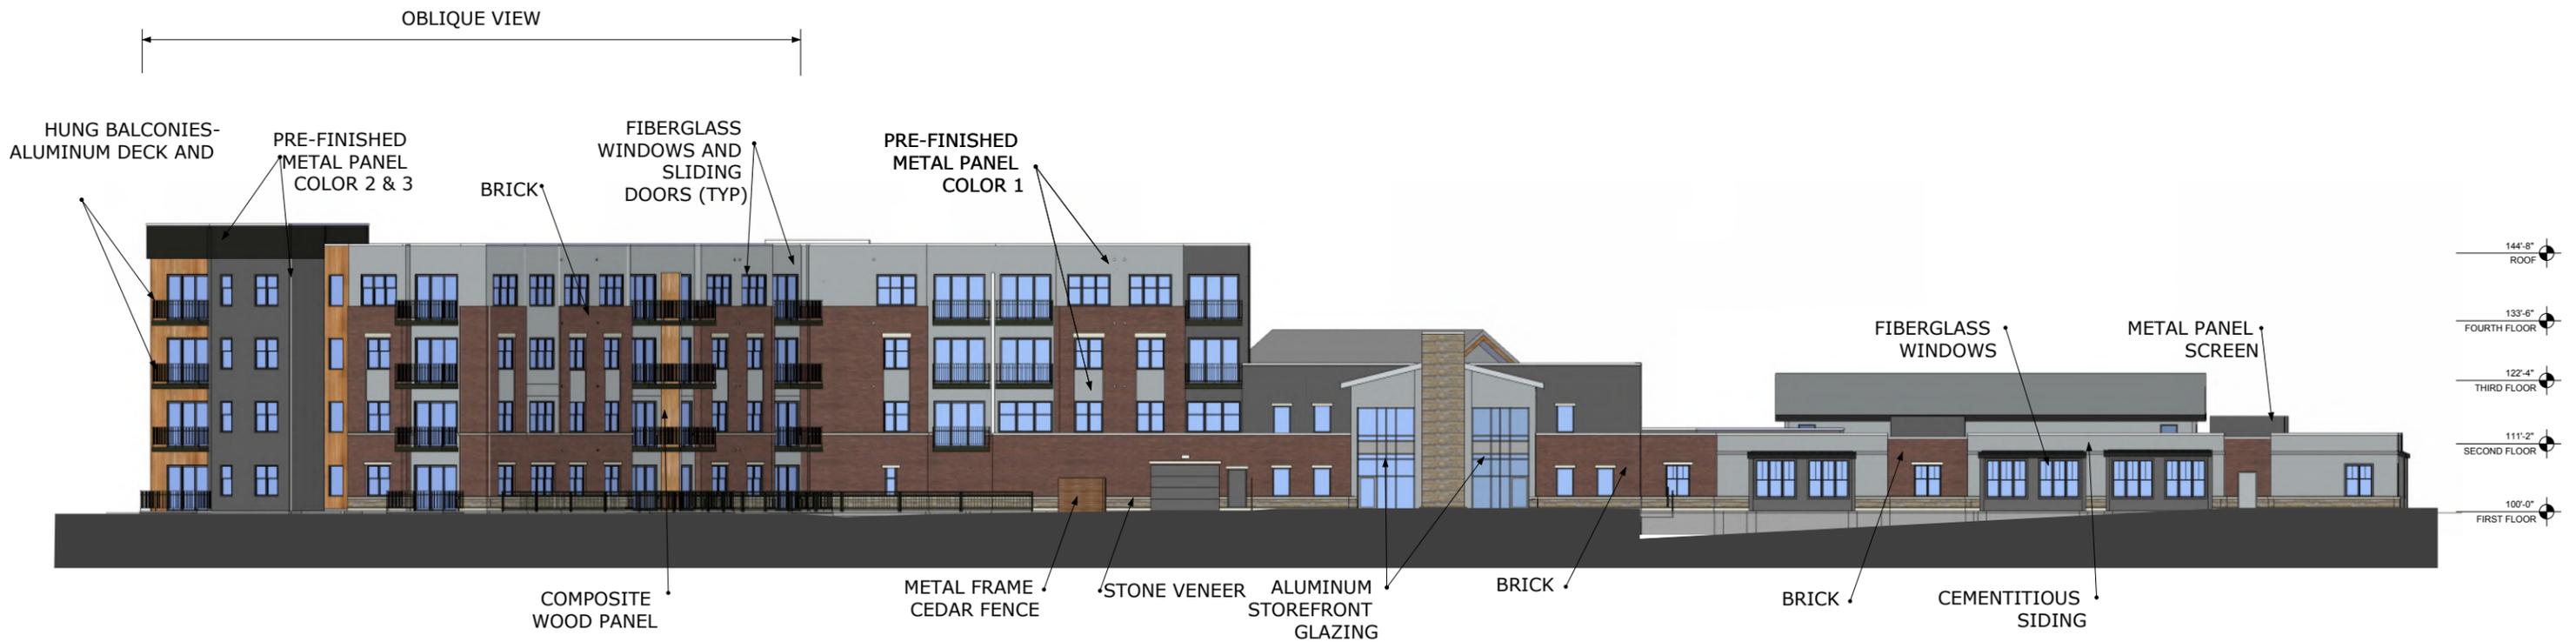

D-Southwest Elevation




HRA SHOREWOOD ASSISTED LIVING




eppstein uhen : architects

ELEVATIONS

12/20/2013

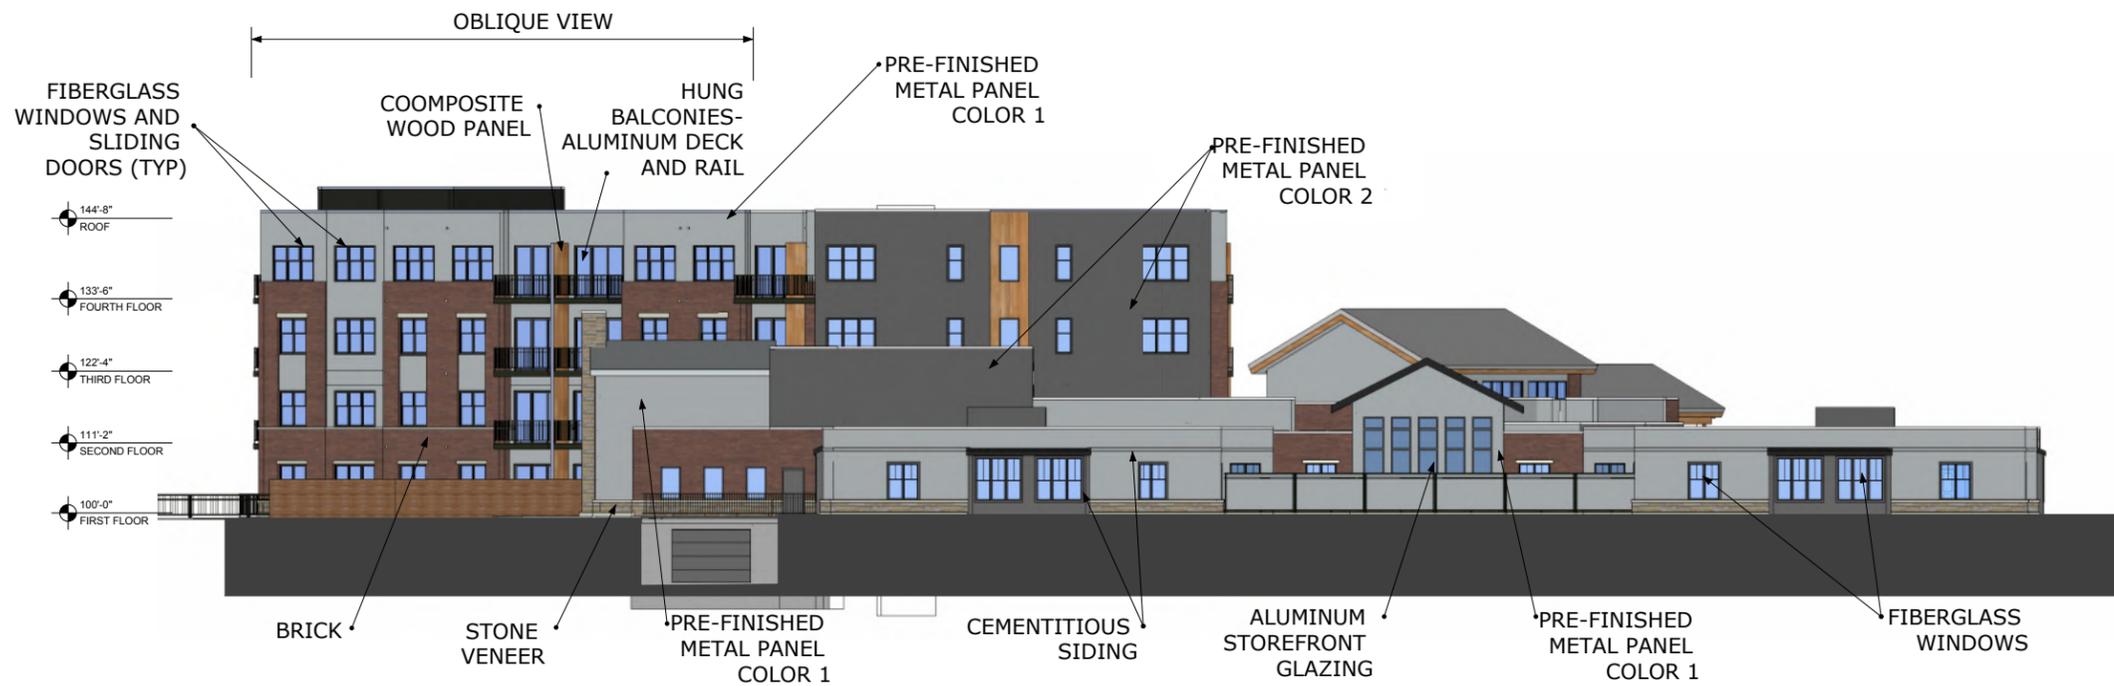

E-Southeast Elevation

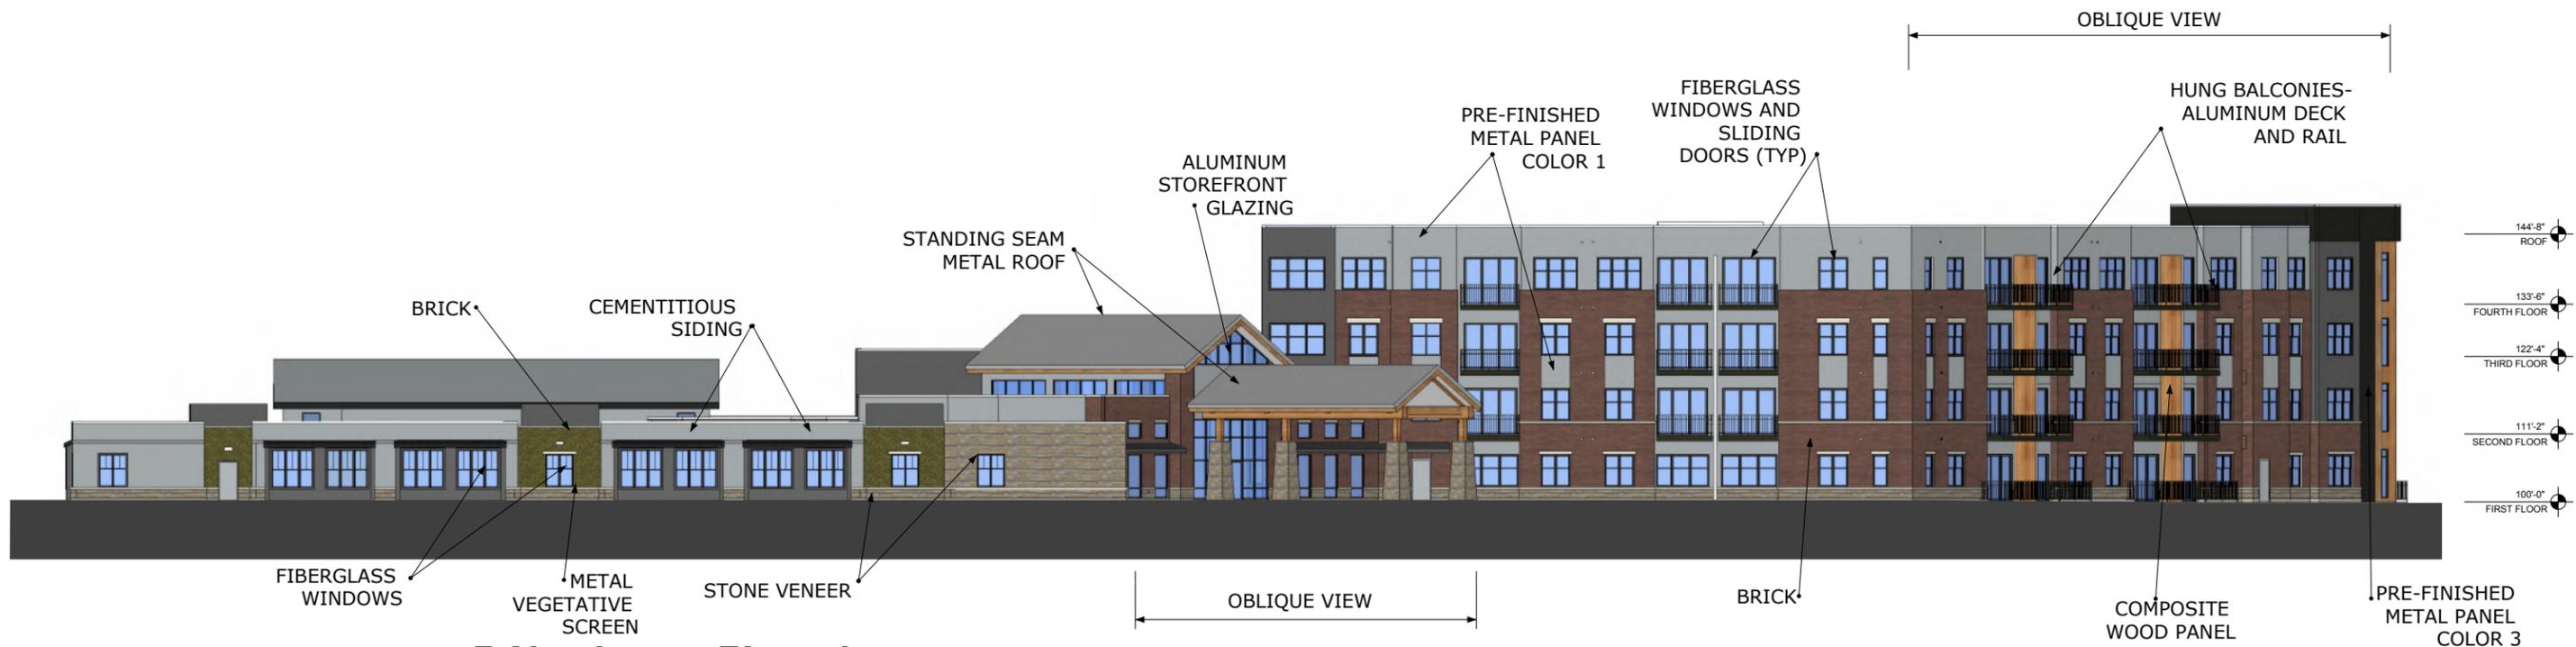

F-Northeast Elevation



HRA SHOREWOOD ASSISTED LIVING



eppstein uhen : architects

ELEVATIONS

12/20/2013





